


AD ELEV 74

GND	121.930	Eindhoven Ground
ATIS	126.030	Eindhoven Information

VAR 2° E (2020)

ANNUAL RATE OF CHANGE 11' E

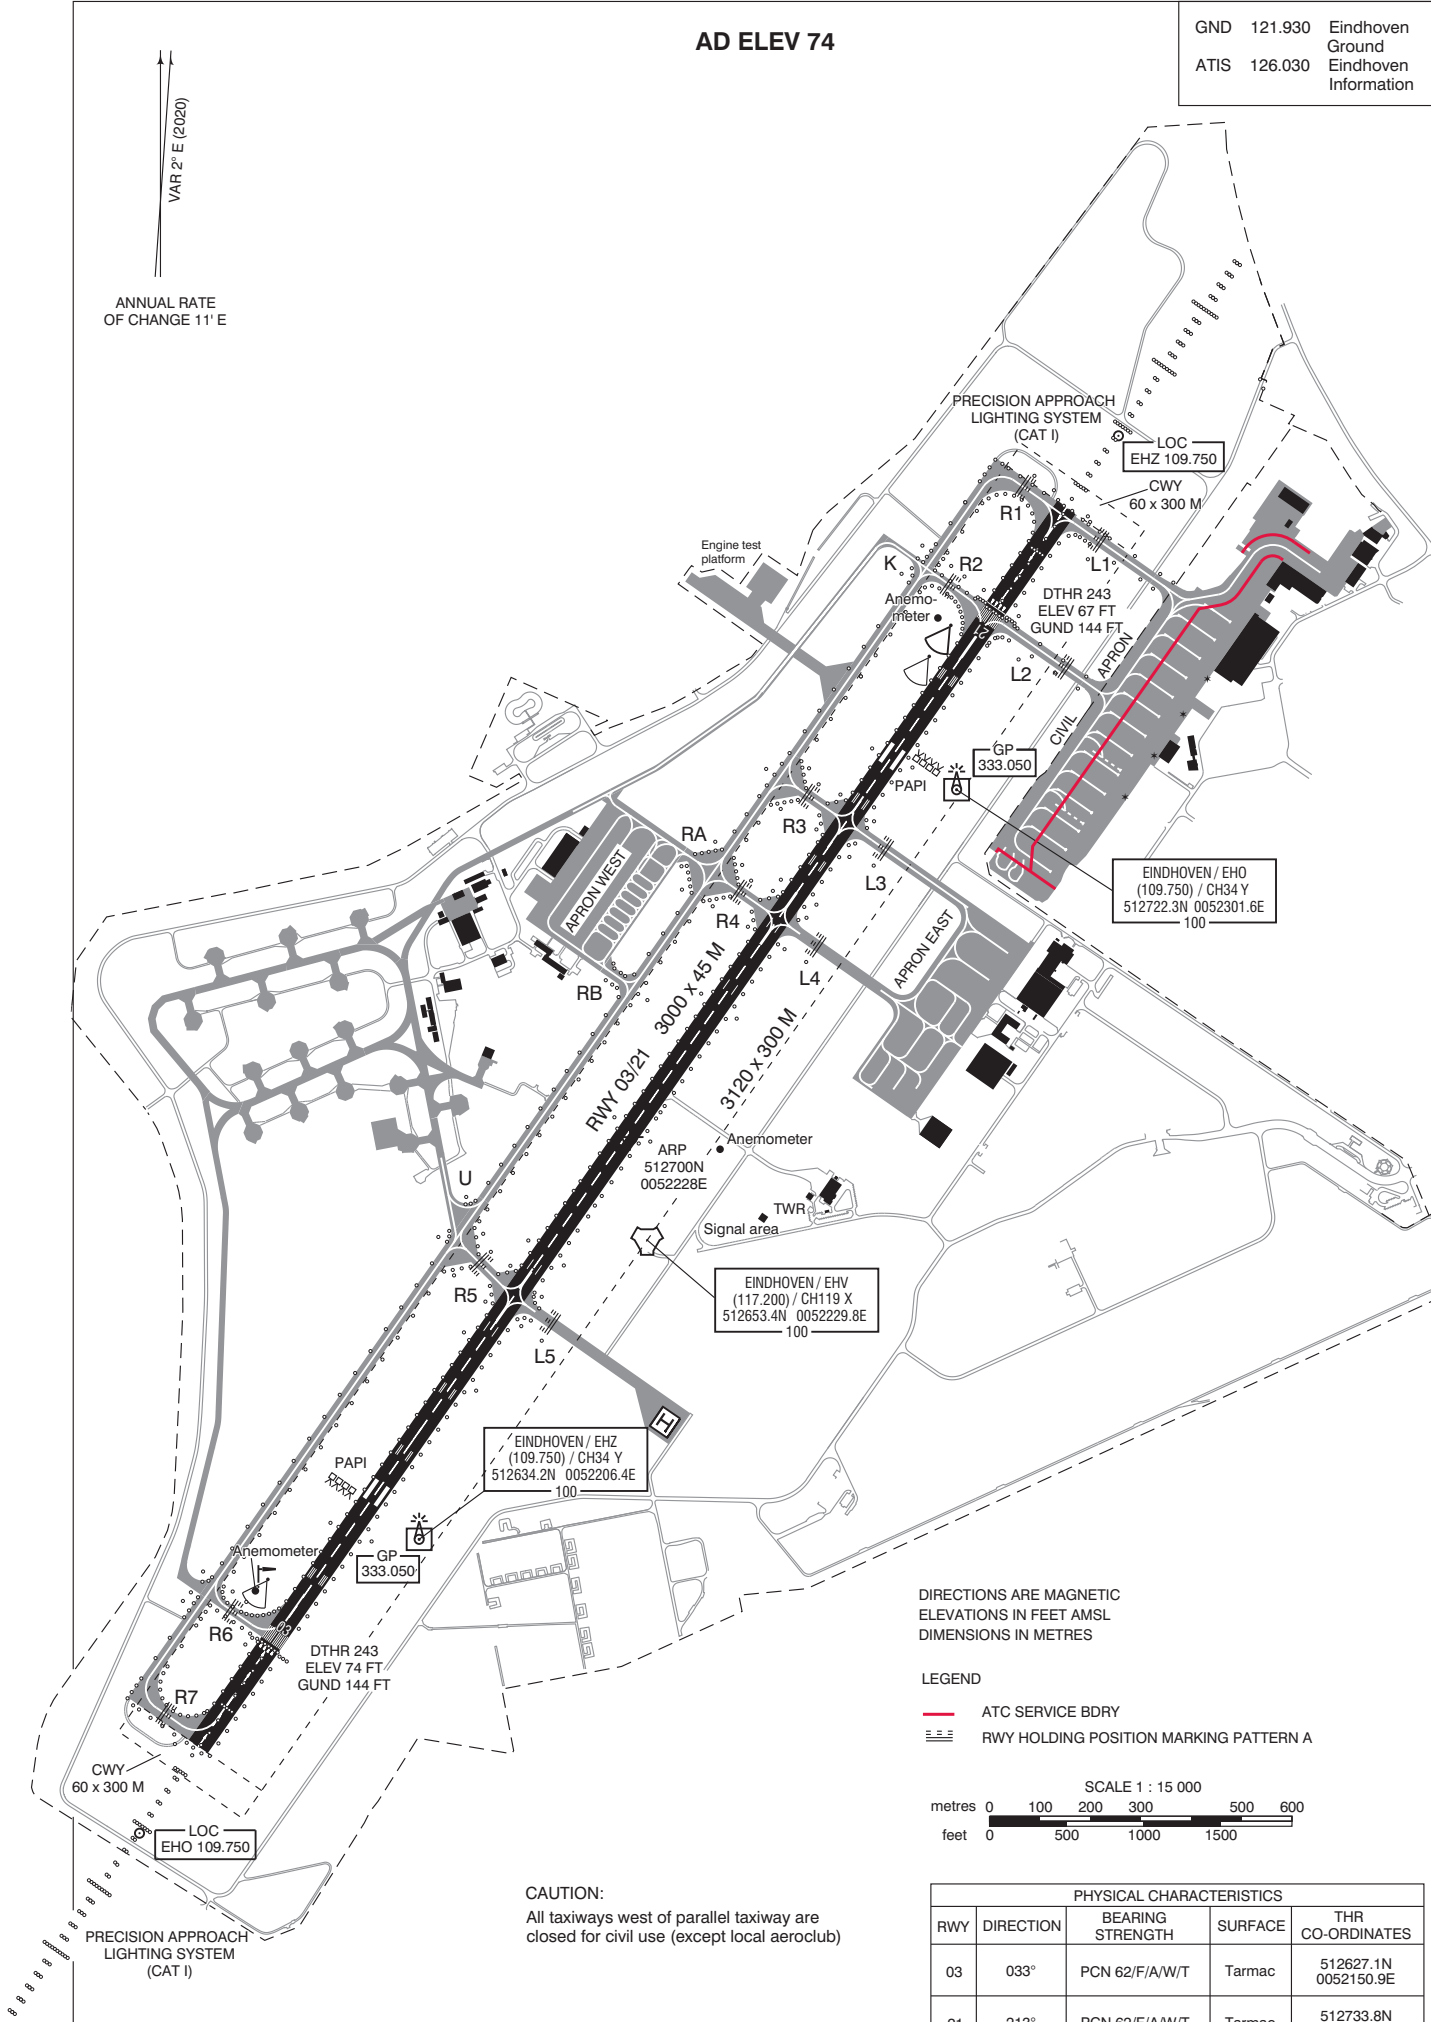

EINDHOVEN / EHO  
(109.750) / CH34 Y  
512722.3N 0052301.6E  
100

EINDHOVEN / EHV  
(117.200) / CH119 X  
512653.4N 0052229.8E  
100

EINDHOVEN / EHZ  
(109.750) / CH34 Y  
512634.2N 0052206.4E  
100

DIRECTIONS ARE MAGNETIC  
ELEVATIONS IN FEET AMSL  
DIMENSIONS IN METRES

LEGEND  
 — ATC SERVICE BDRY  
 --- RWY HOLDING POSITION MARKING PATTERN A

SCALE 1 : 15 000  
 metres 0 100 200 300 500 600  
 feet 0 500 1000 1500

CAUTION:  
 All taxiways west of parallel taxiway are closed for civil use (except local aeroclub)

PHYSICAL CHARACTERISTICS				
RWY	DIRECTION	BEARING STRENGTH	SURFACE	THR CO-ORDINATES
03	033°	PCN 62/F/A/W/T	Tarmac	512627.1N 0052150.9E
21	213°	PCN 62/F/A/W/T	Tarmac	512733.8N 0052305.6E

CHANGE: editorial.